


Ueberbauung "Praval" Parz. 2387 7077 Valbella

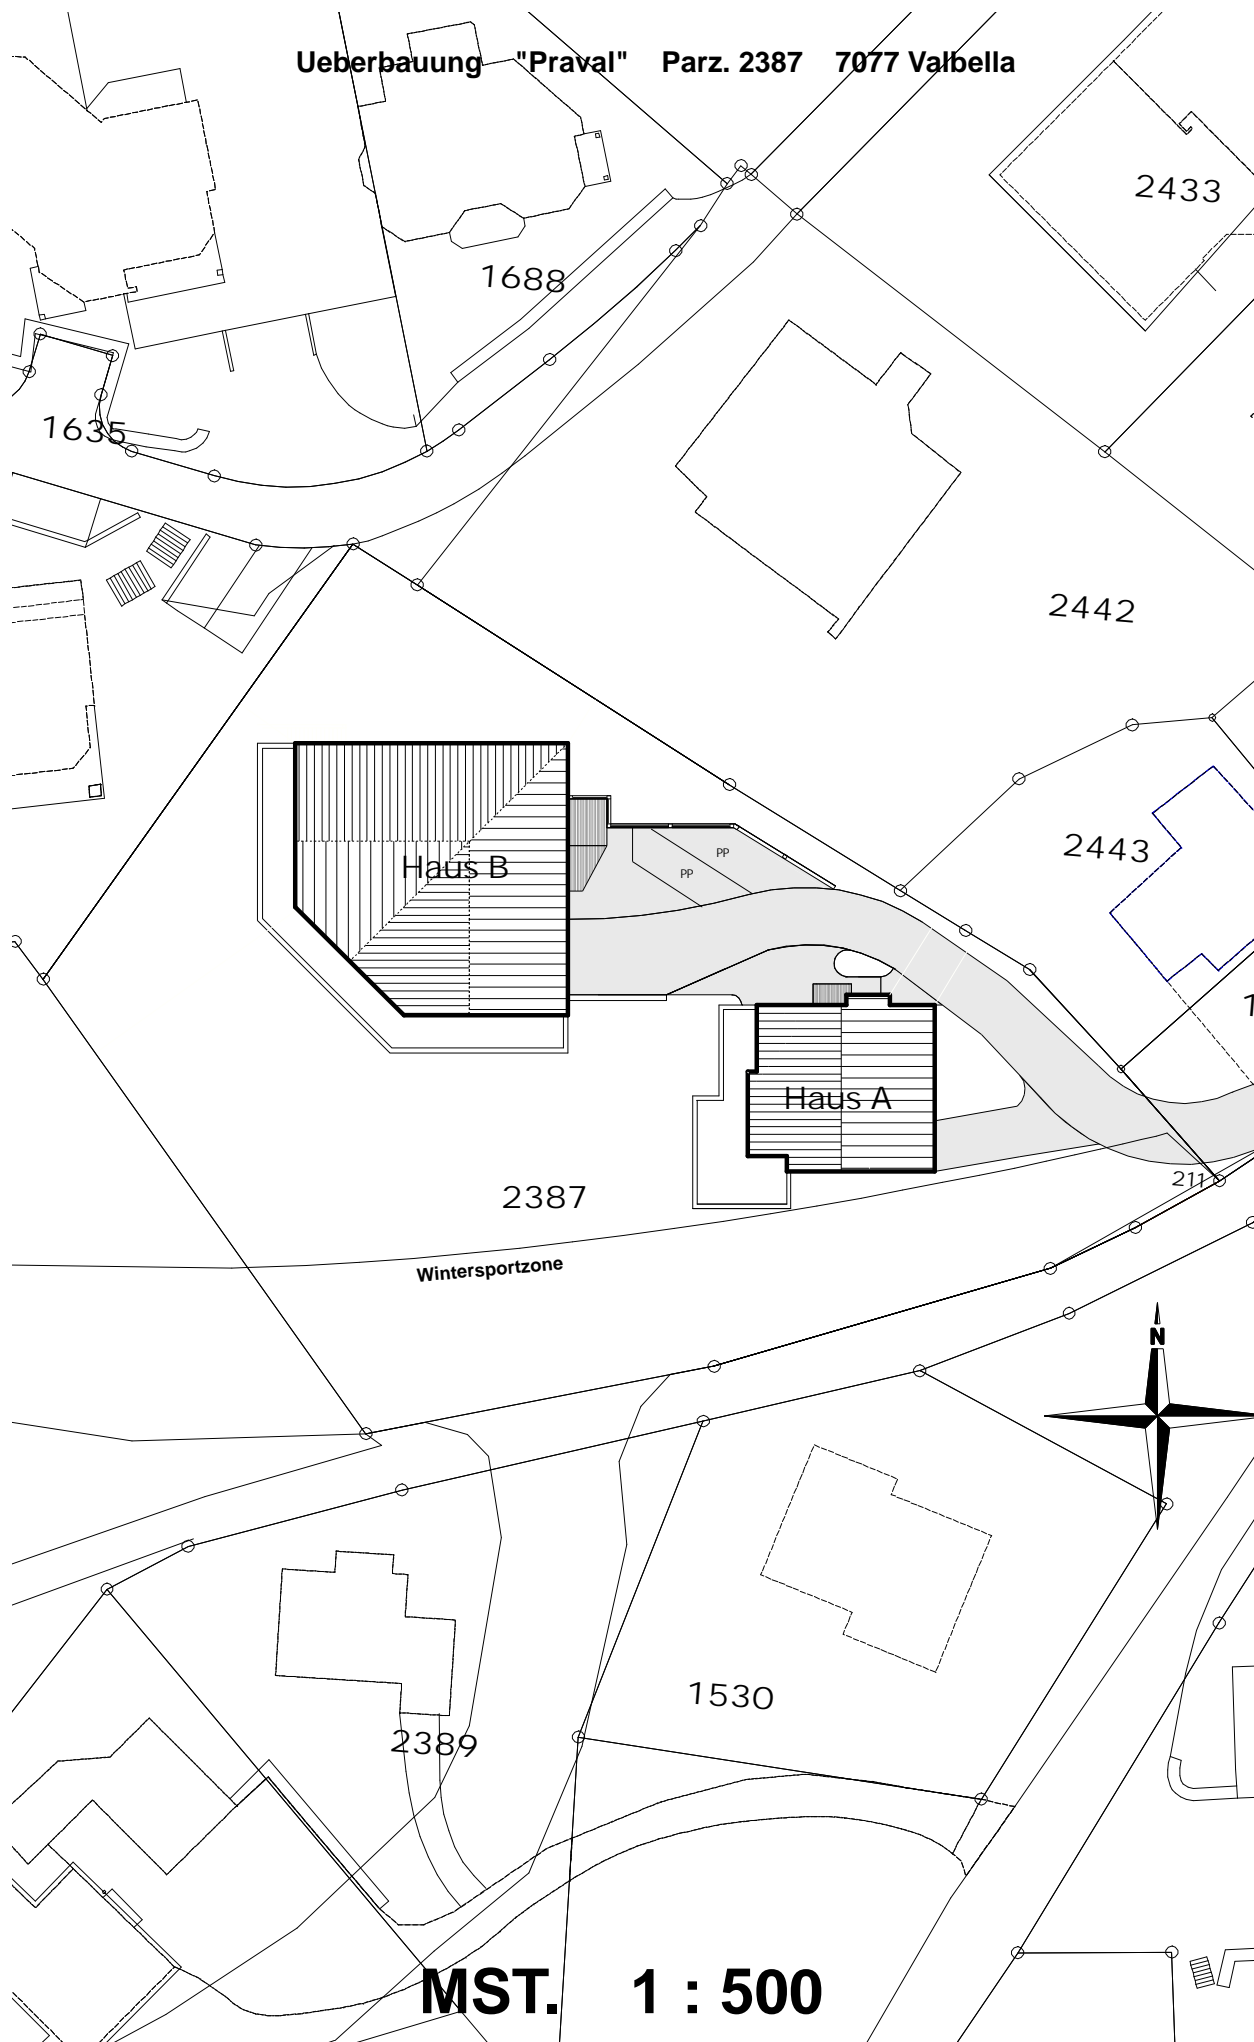

Wintersportzone

MST. 1 : 500