


3-Familienhaus "ALONE"

Parz. 3310/3311 7078 Lenzerheide

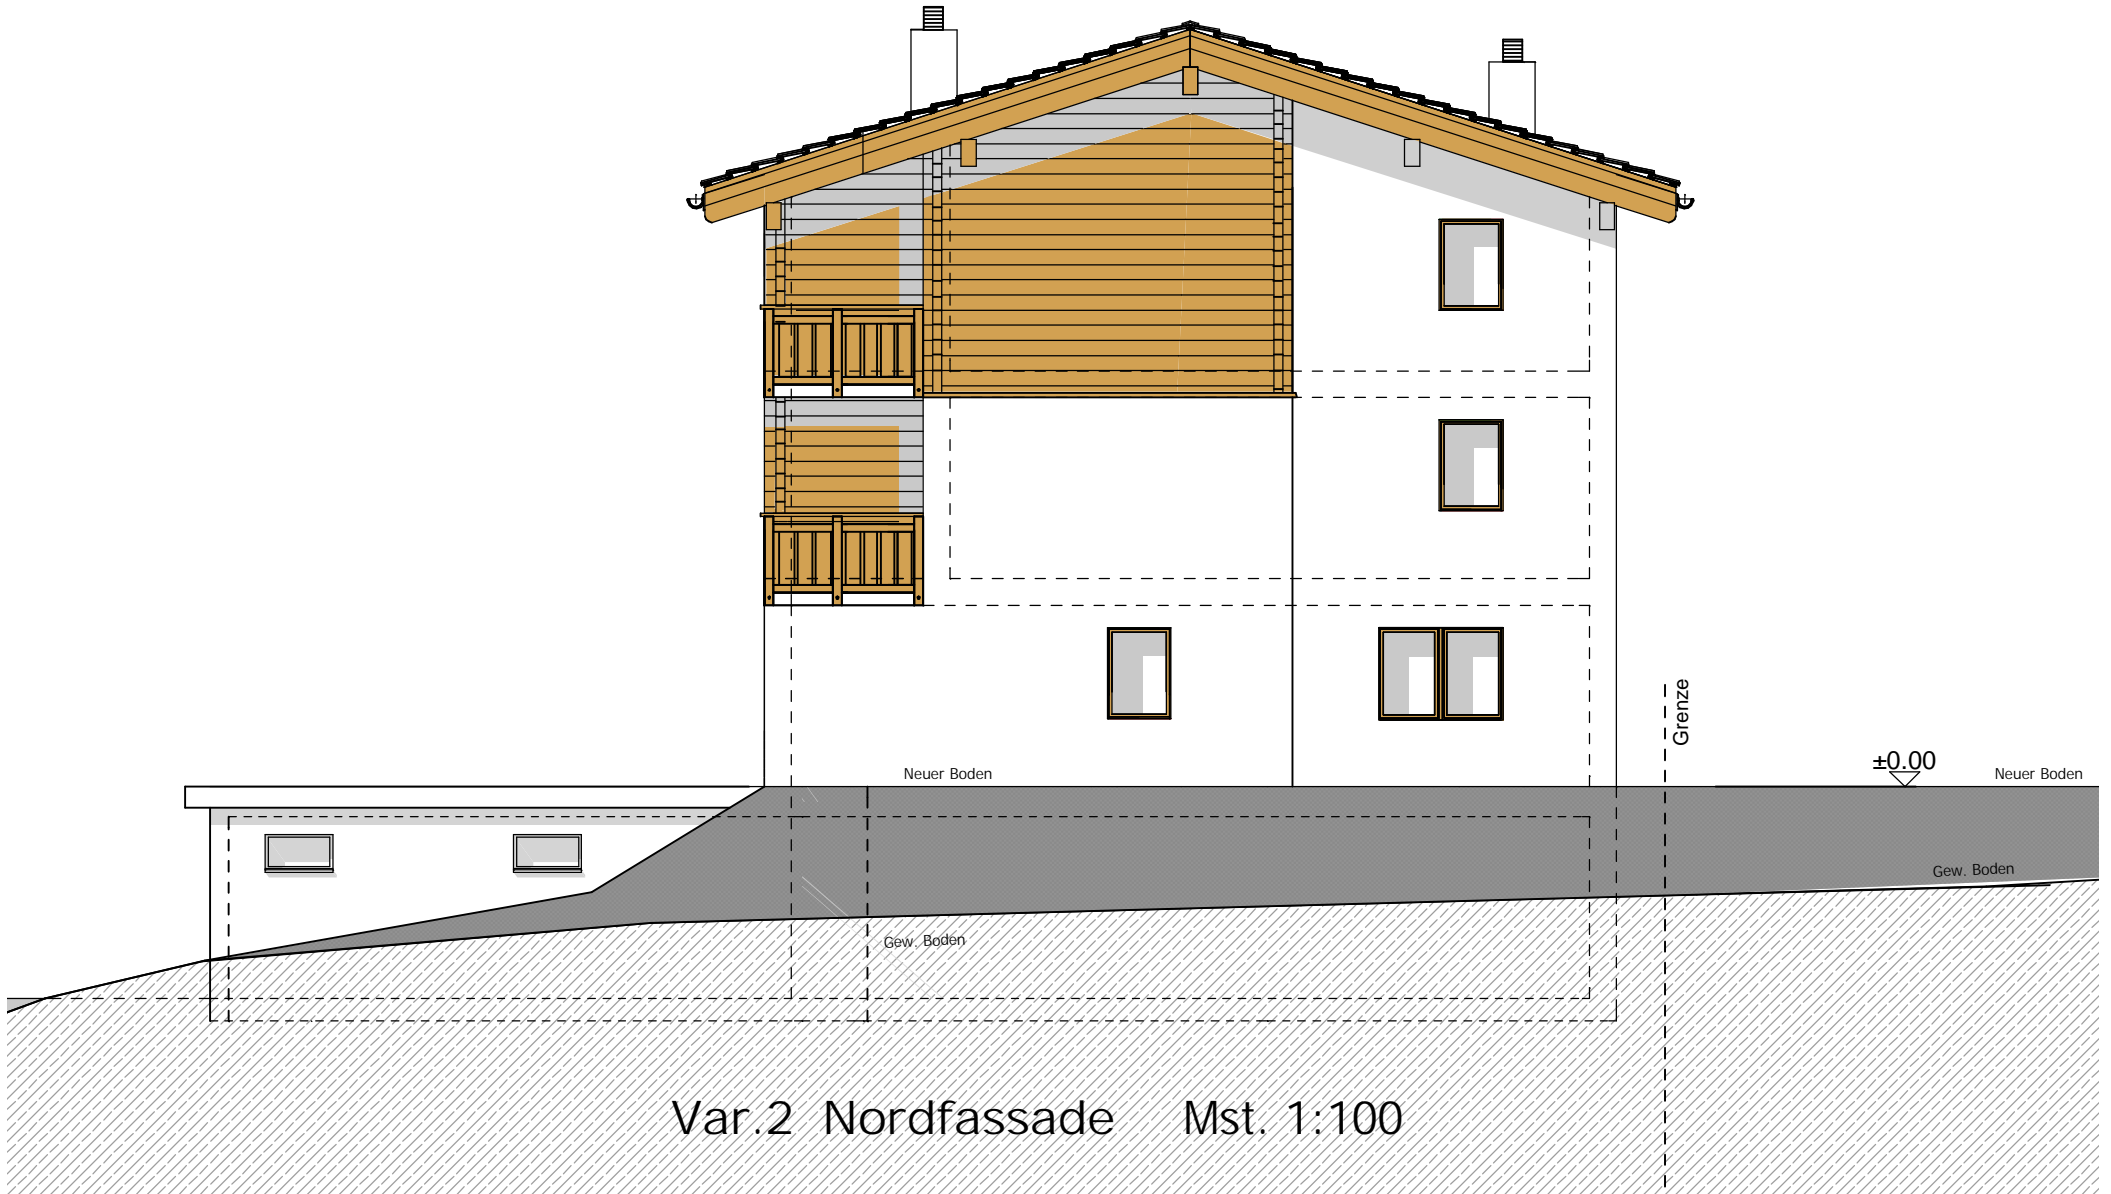

Var.2 Nordfassade Mst. 1:100